

# Snyder Hall Floor Plans

(ROOMS ARE NOT TO SCALE)

## 1<sup>st</sup> Floor – MALE

Front of Building Facing Parking Lot

To Lobby, Massry, C-Store, RD/RA Office

To Thompson Trail	Vestibule Entrance	Elevator		Bicycle Storage							128	126	124	122	Kitchen		116	114	112	110	108	106	104	102	Elevator		Stairs
	Stairs	139 ADA	137 ADA	135	133	131	129	127	125	123	Lounge		119	117	115	113	111	109	107	105	103	101	Public Restrooms				

Back of Building Facing Wooded Area

# Snyder Hall Floor Plans

(ROOMS ARE NOT TO SCALE)

## 2<sup>nd</sup> Floor – FEMALE (201-225) / MALE (226-239)

Front of Building Facing Parking Lot

Thompson Trail

Lounge		Elevator						2 3 2	2 3 0	2 2 8	2 2 6	2 2 4	2 2 2	Kitchen	2 1 6	2 1 4	2 1 2	2 1 0	2 0 8	2 0 6	2 0 4	2 0 2	Elevator		Stairs
Stai rs	2 3 9 ADA	2 3 7 ADA	2 3 5	2 3 3	2 3 1	2 2 9	2 2 7	2 2 5	2 2 3	Lounge	2 1 9	2 1 7	2 1 5	2 1 3	2 1 1	2 0 9	2 0 7	2 0 5	2 0 3	2 0 1	Lounge				

Lobby & Massry

Back of Building Facing Wooded Area

# Snyder Hall Floor Plans

(ROOMS ARE NOT TO SCALE)

## 3<sup>rd</sup> Floor – FEMALE

**Front of Building Facing Parking Lot**

Lounge		Elevator						3	3	3	3	3	3	Kitchen	3	3	3	3	3	3	3	3	Elevator			
								3	3	2	2	2	2		1	1	1	1	0	0	0	0				
								2	0	8	6	4	2		6	4	2	0	8	6	4	2				
Stairs		3	3	3	3	3	3	3	3	Lounge	3	3	3	3	3	3	3	3	3	3	Lounge					
		3	3	3	3	3	2	2	2		2	1	1	1	1	1	0	0	0	0				0		
Stairs		9	7	5	3	1	9	7	5	3	9	7	5	3	1	9	7	5	3	1						
		ADA	ADA																							

Thompson Trail

Lobby & Massry


**Back of Building Facing Wooded Area**

# Snyder Hall Floor Plans

(ROOMS ARE NOT TO SCALE)

## 4<sup>th</sup> Floor – FEMALE

### Front of Building Facing Parking Lot

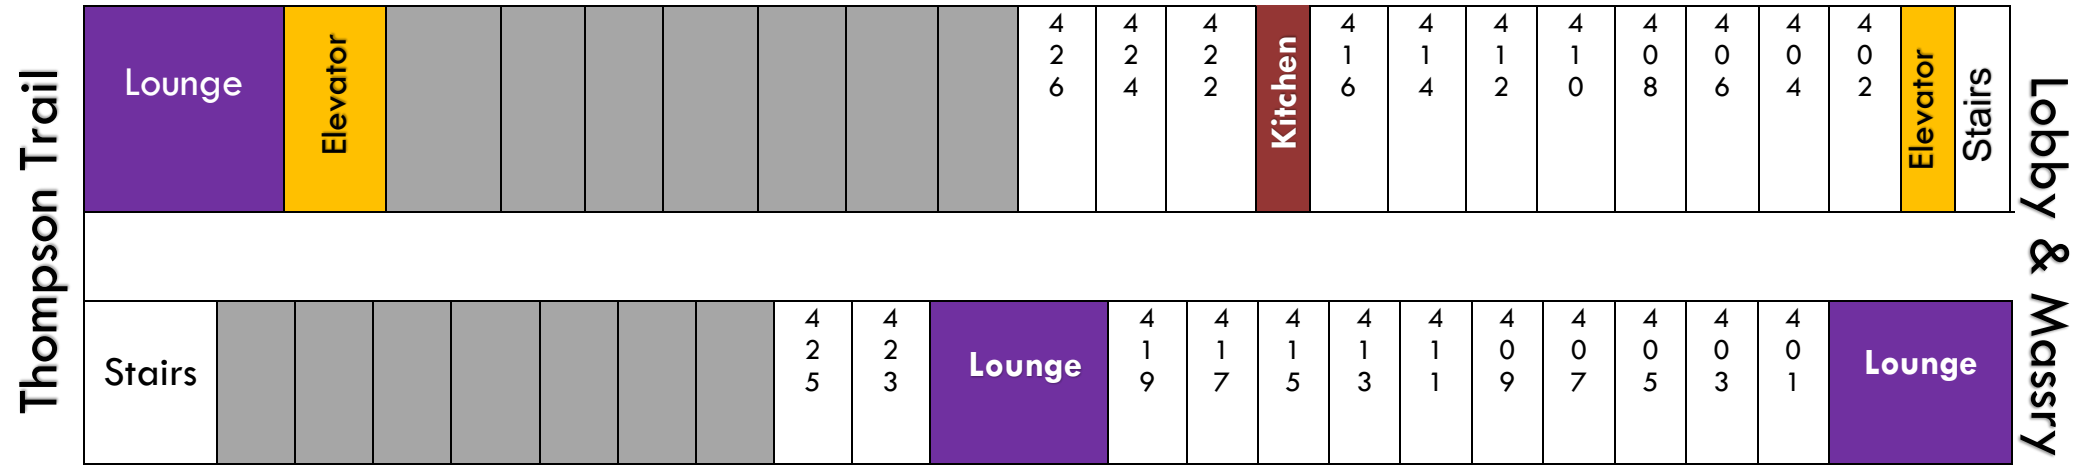

### Back of Building Facing Wooded Area

Laundry, Computer Lab, Vending Machines, Lecture Hall GL 33 and Women's Center on the Basement Level.

You can connect via the elevator or the stairs by the Lobby Massry side.